



**PLAN VIEW**

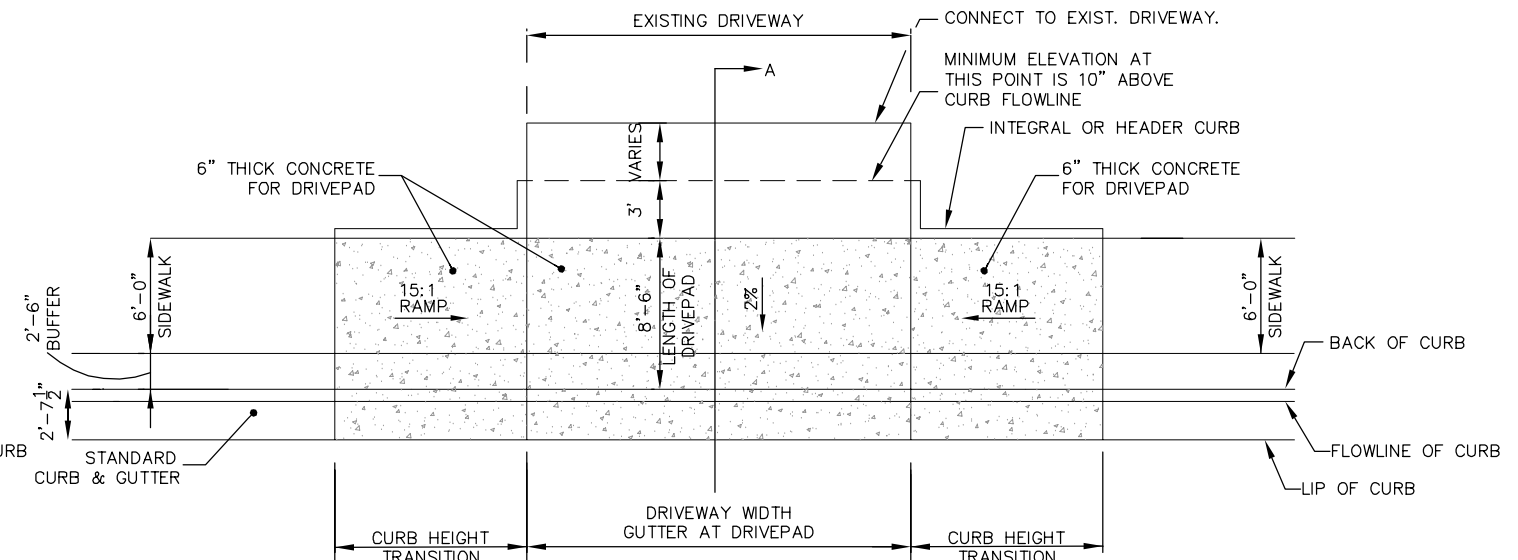


**PLAN VIEW**

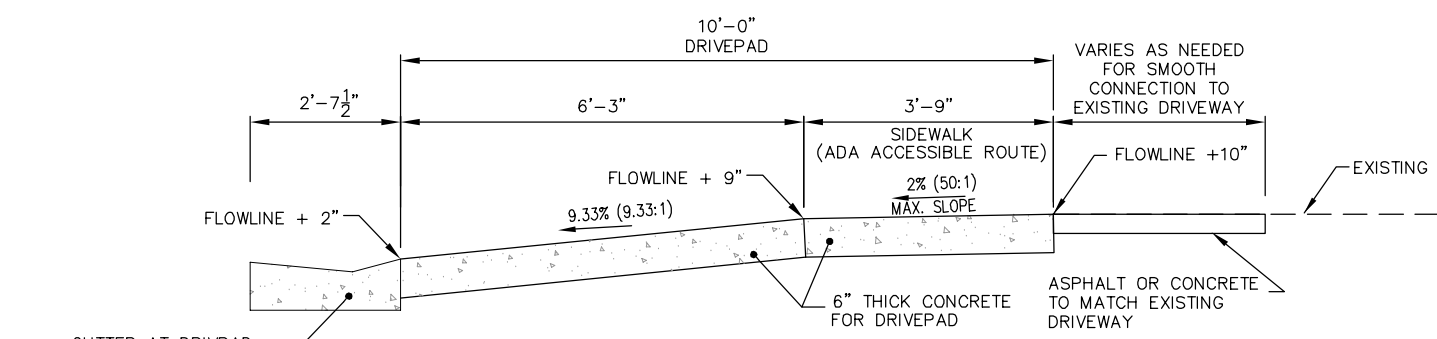


**SECTION A-A**

**DRIVEPAD TYPE 1**

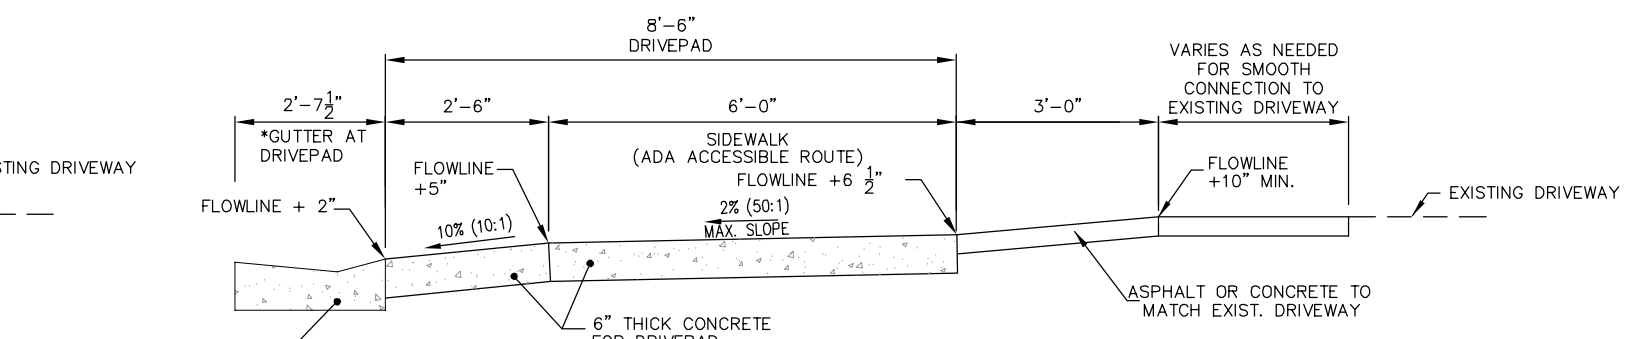

**SECTION A-A**

**DRIVEPAD TYPE 2**

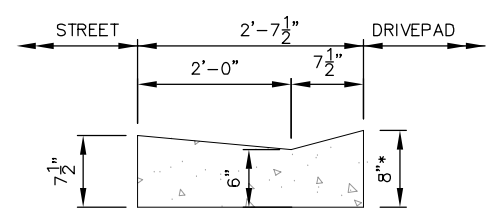

**GUTTER AT DRIVEPAD  
(SEE DWG. 2415A)**

\*USE OPTION FOR 2" HEIGHT FROM FLOWLINE TO BACK OF CURB

<b>PARSONS BRINCKERHOFF</b>		
SCALE: NTS		
CITY OF ALBUQUERQUE DEPARTMENT OF MUNICIPAL DEVELOPMENT TRANSPORTATION DIVISION		
NORTH FOURTH STREET MOUNTAIN ROAD TO CAMINO ESPANOL NW <b>TYPICAL DRIVEPAD DETAILS</b>		
City Project No. COA 5878.91	Zone Map No.	Sheet of